



+70.1 West Elevation



+70.2 North Elevation

+70.3 South Elevation (@ Section AA)

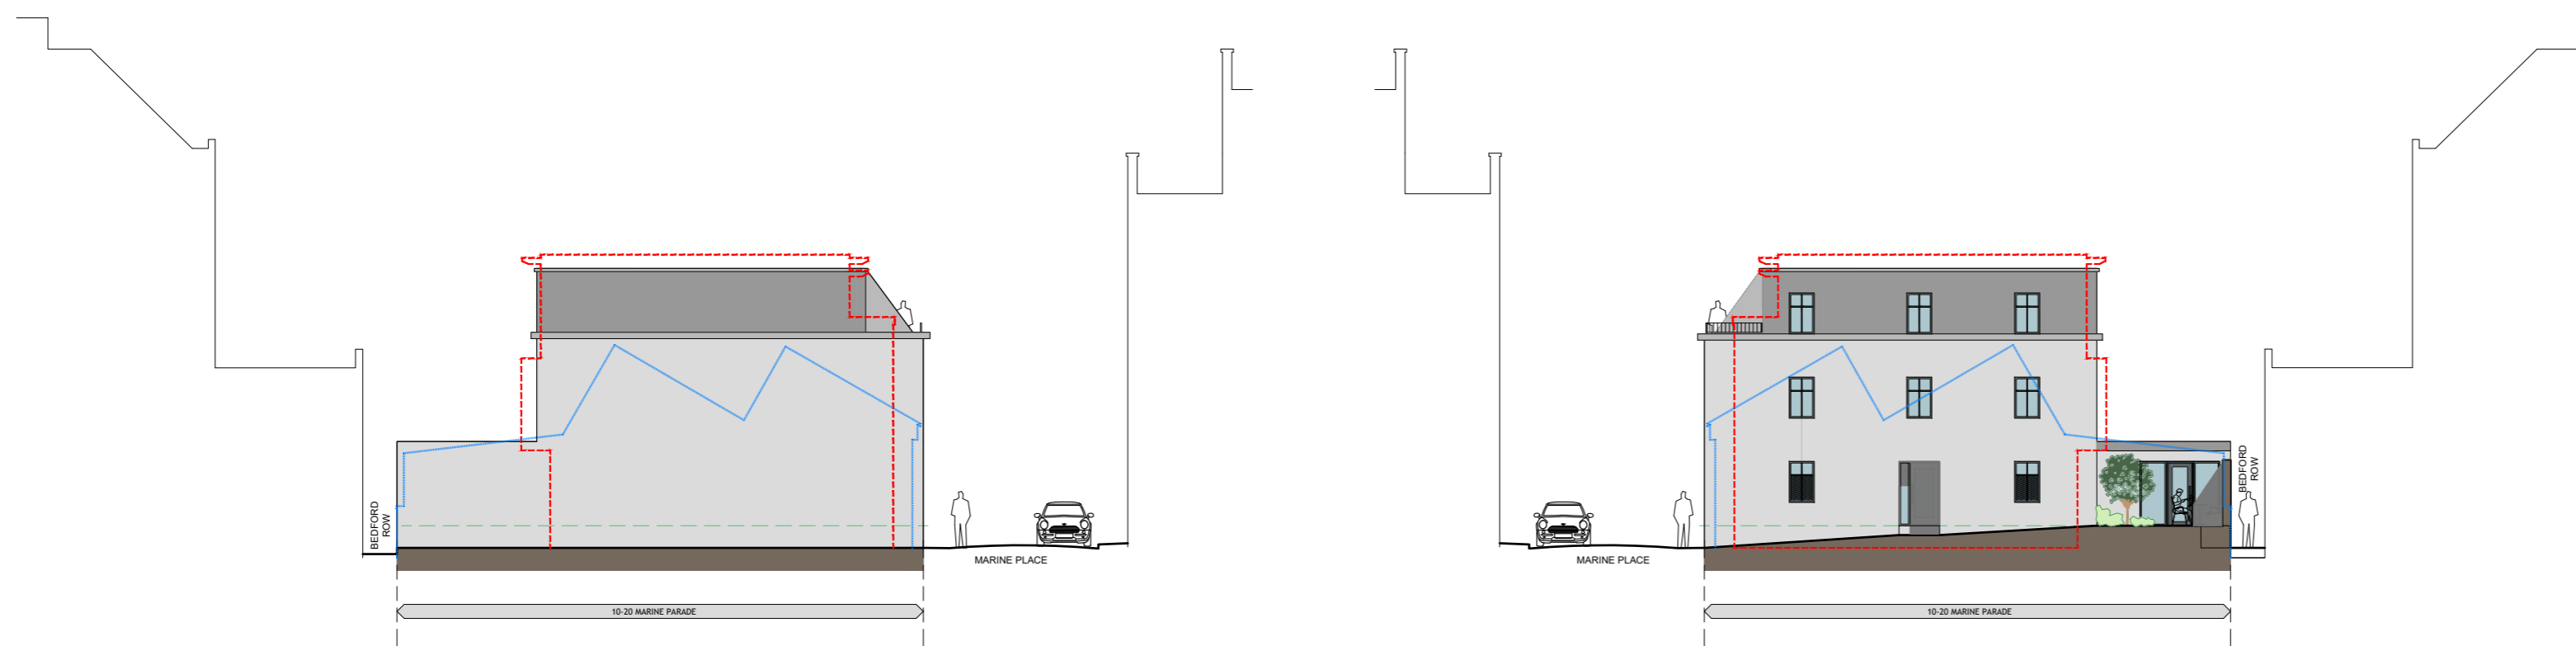

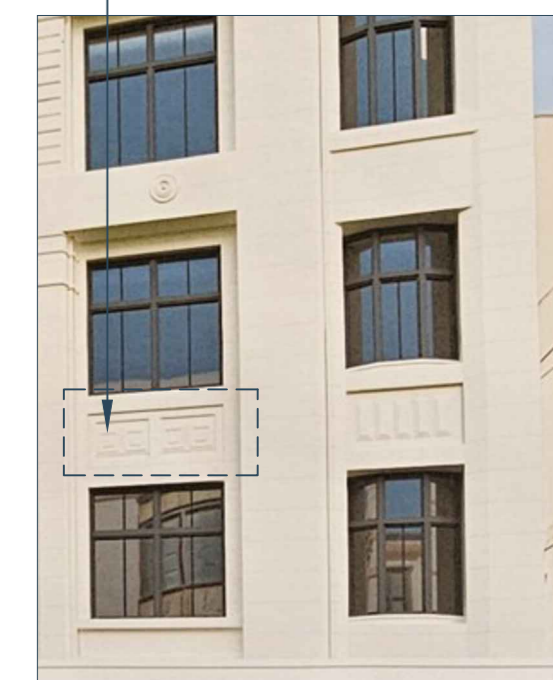
Proposed Facade detail to match adjacent Debenhams redevelopment (South Street elevation - below)



+70.5 Detail Sample



+70.4 East Elevation

-  Obscure glazing area of windows
-  Outline of previously approved scheme
-  Outline of existing structure to be removed

revision date description



project
 10-20 Marine Parade
 Worthing
 BN11 3DN

client
 Seaside Limited

date scale drawn
 Jan 2026 1:200@A2 rl

drawing
 Proposed Flat Development-Planning Stage
 Proposed Elevations

drawing number revision
 25-P01-170

